


82-300/12

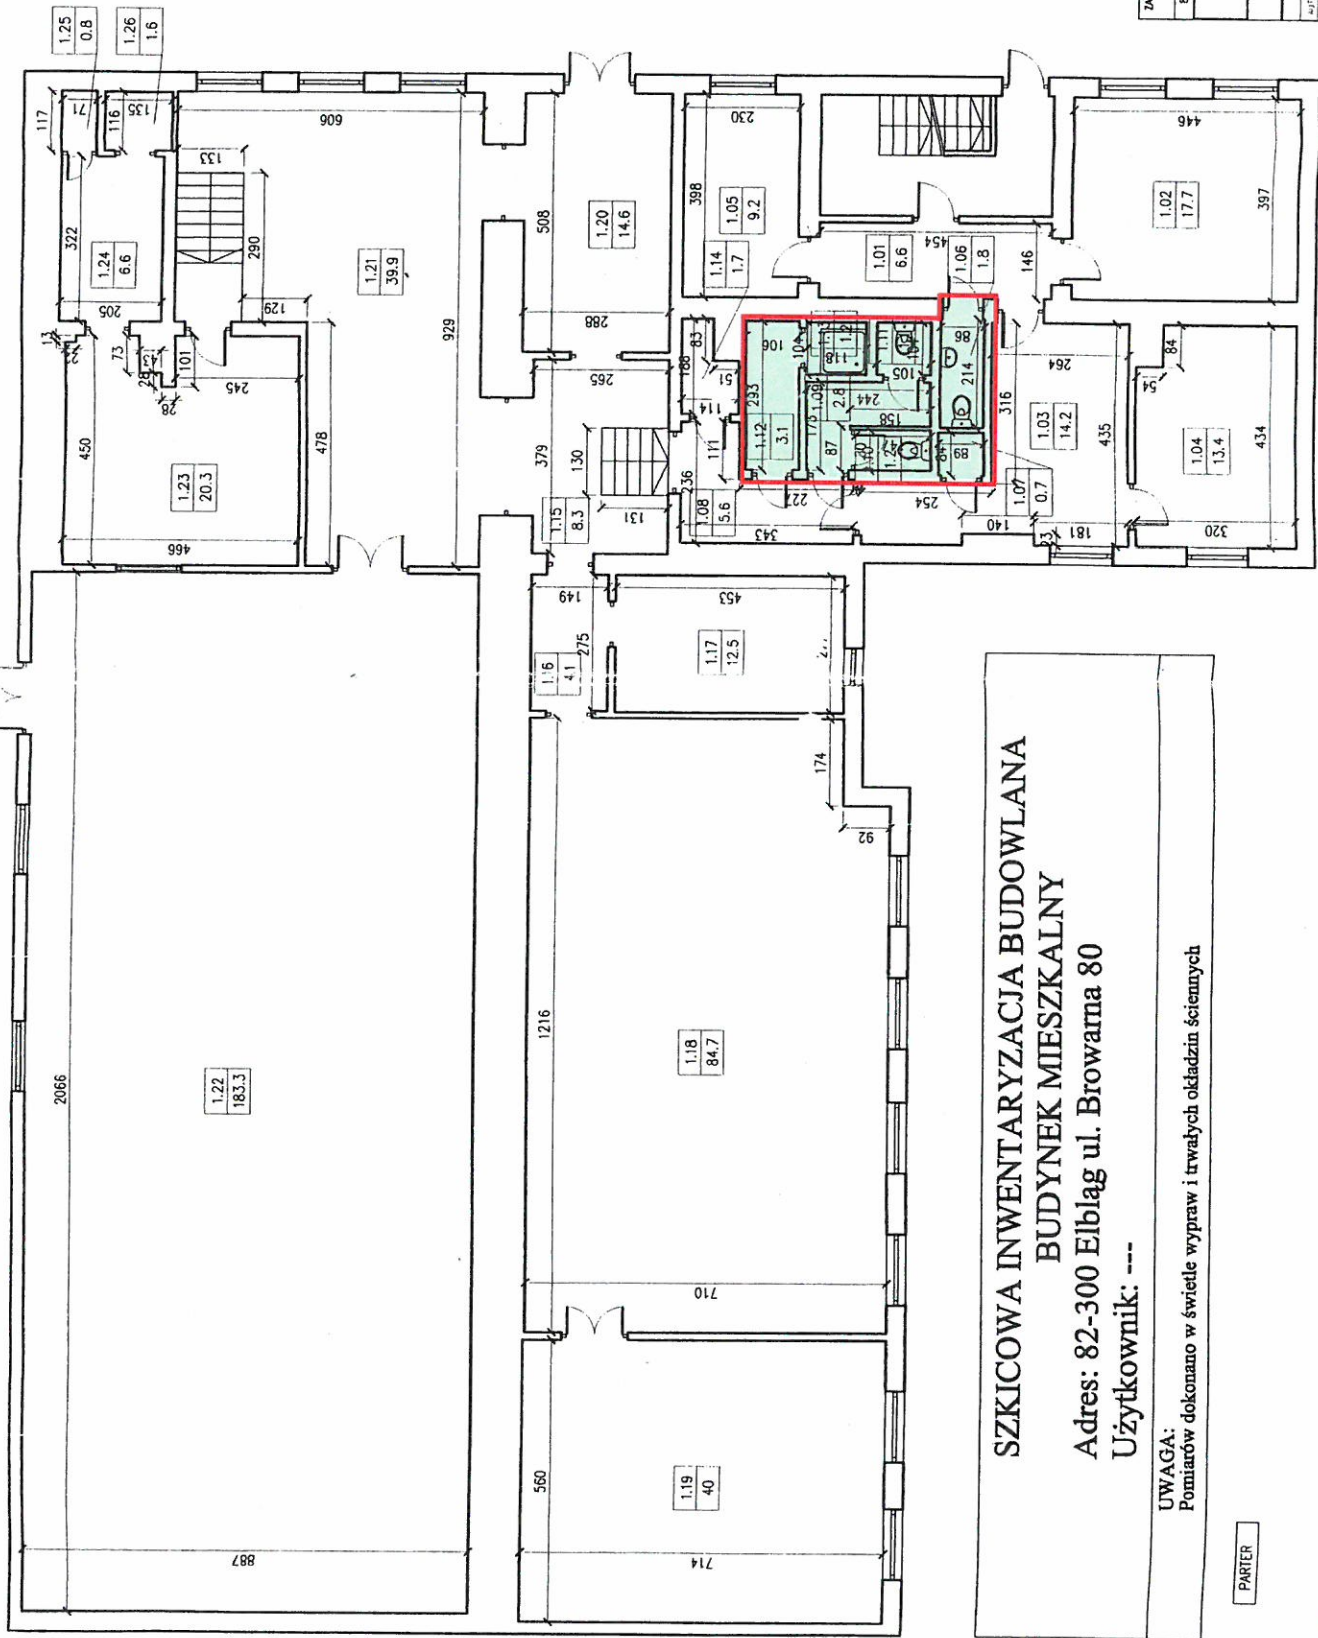

SZKICOWA INWENTARYZACJA BUDOWLANA BUDYNEK MIESZKALNY

Adres: 82-300 Elbląg ul. Browarna 80
Użytkownik: ---


UWAGA:
Pomiarów dokonano w świetle wypraw i trwałych okładzin ściennych

PARTER

ZAKŁAD USŁUG PROJEKTOWYCH I INWESTYCYJNYCH	1/5
KRZYSZTOF POLAK	
82-300 Elbląg ul. Szarych Szeregów 1/21 - tel. 233 02 56	
Szkicowa inwentaryzacja budowlana	1:500
Budynku mieszkalnego	1:200
Elbląg ul. Browarna 80	1:100
RZUT KONDYGNACJI	1:100
BUDYNEK MIESZKALNY	ARCH.
12/07/2012	12/07/2012

82-300/12

SANITARIATY - STAN WG SPECYFIKACJI ZAPYTANIA OFERTOWEGO

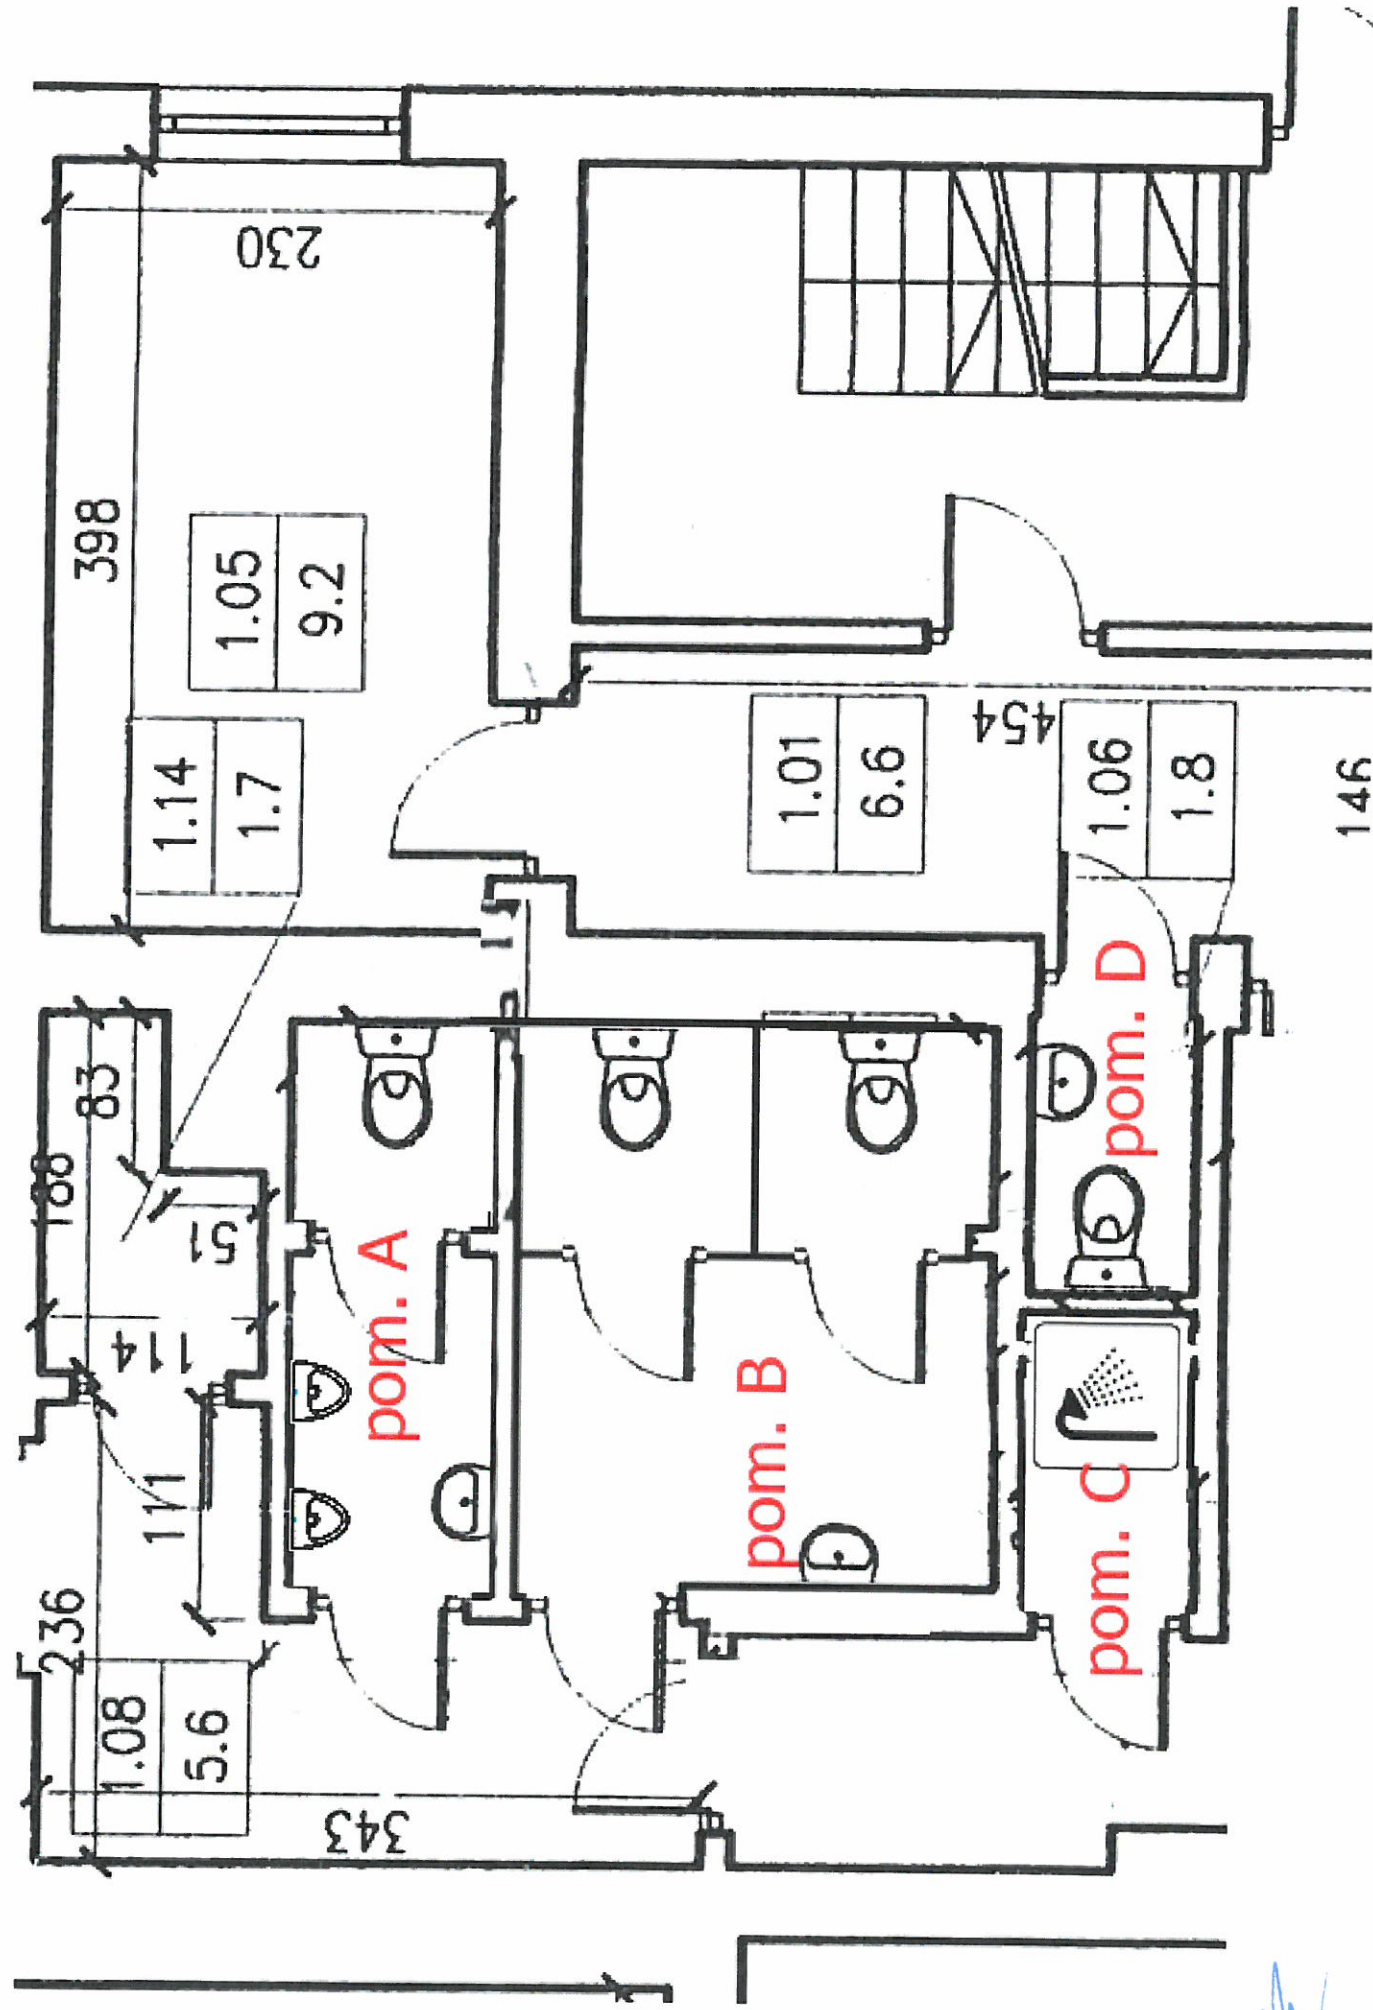


